


Onda 600mm Above Counter Basin

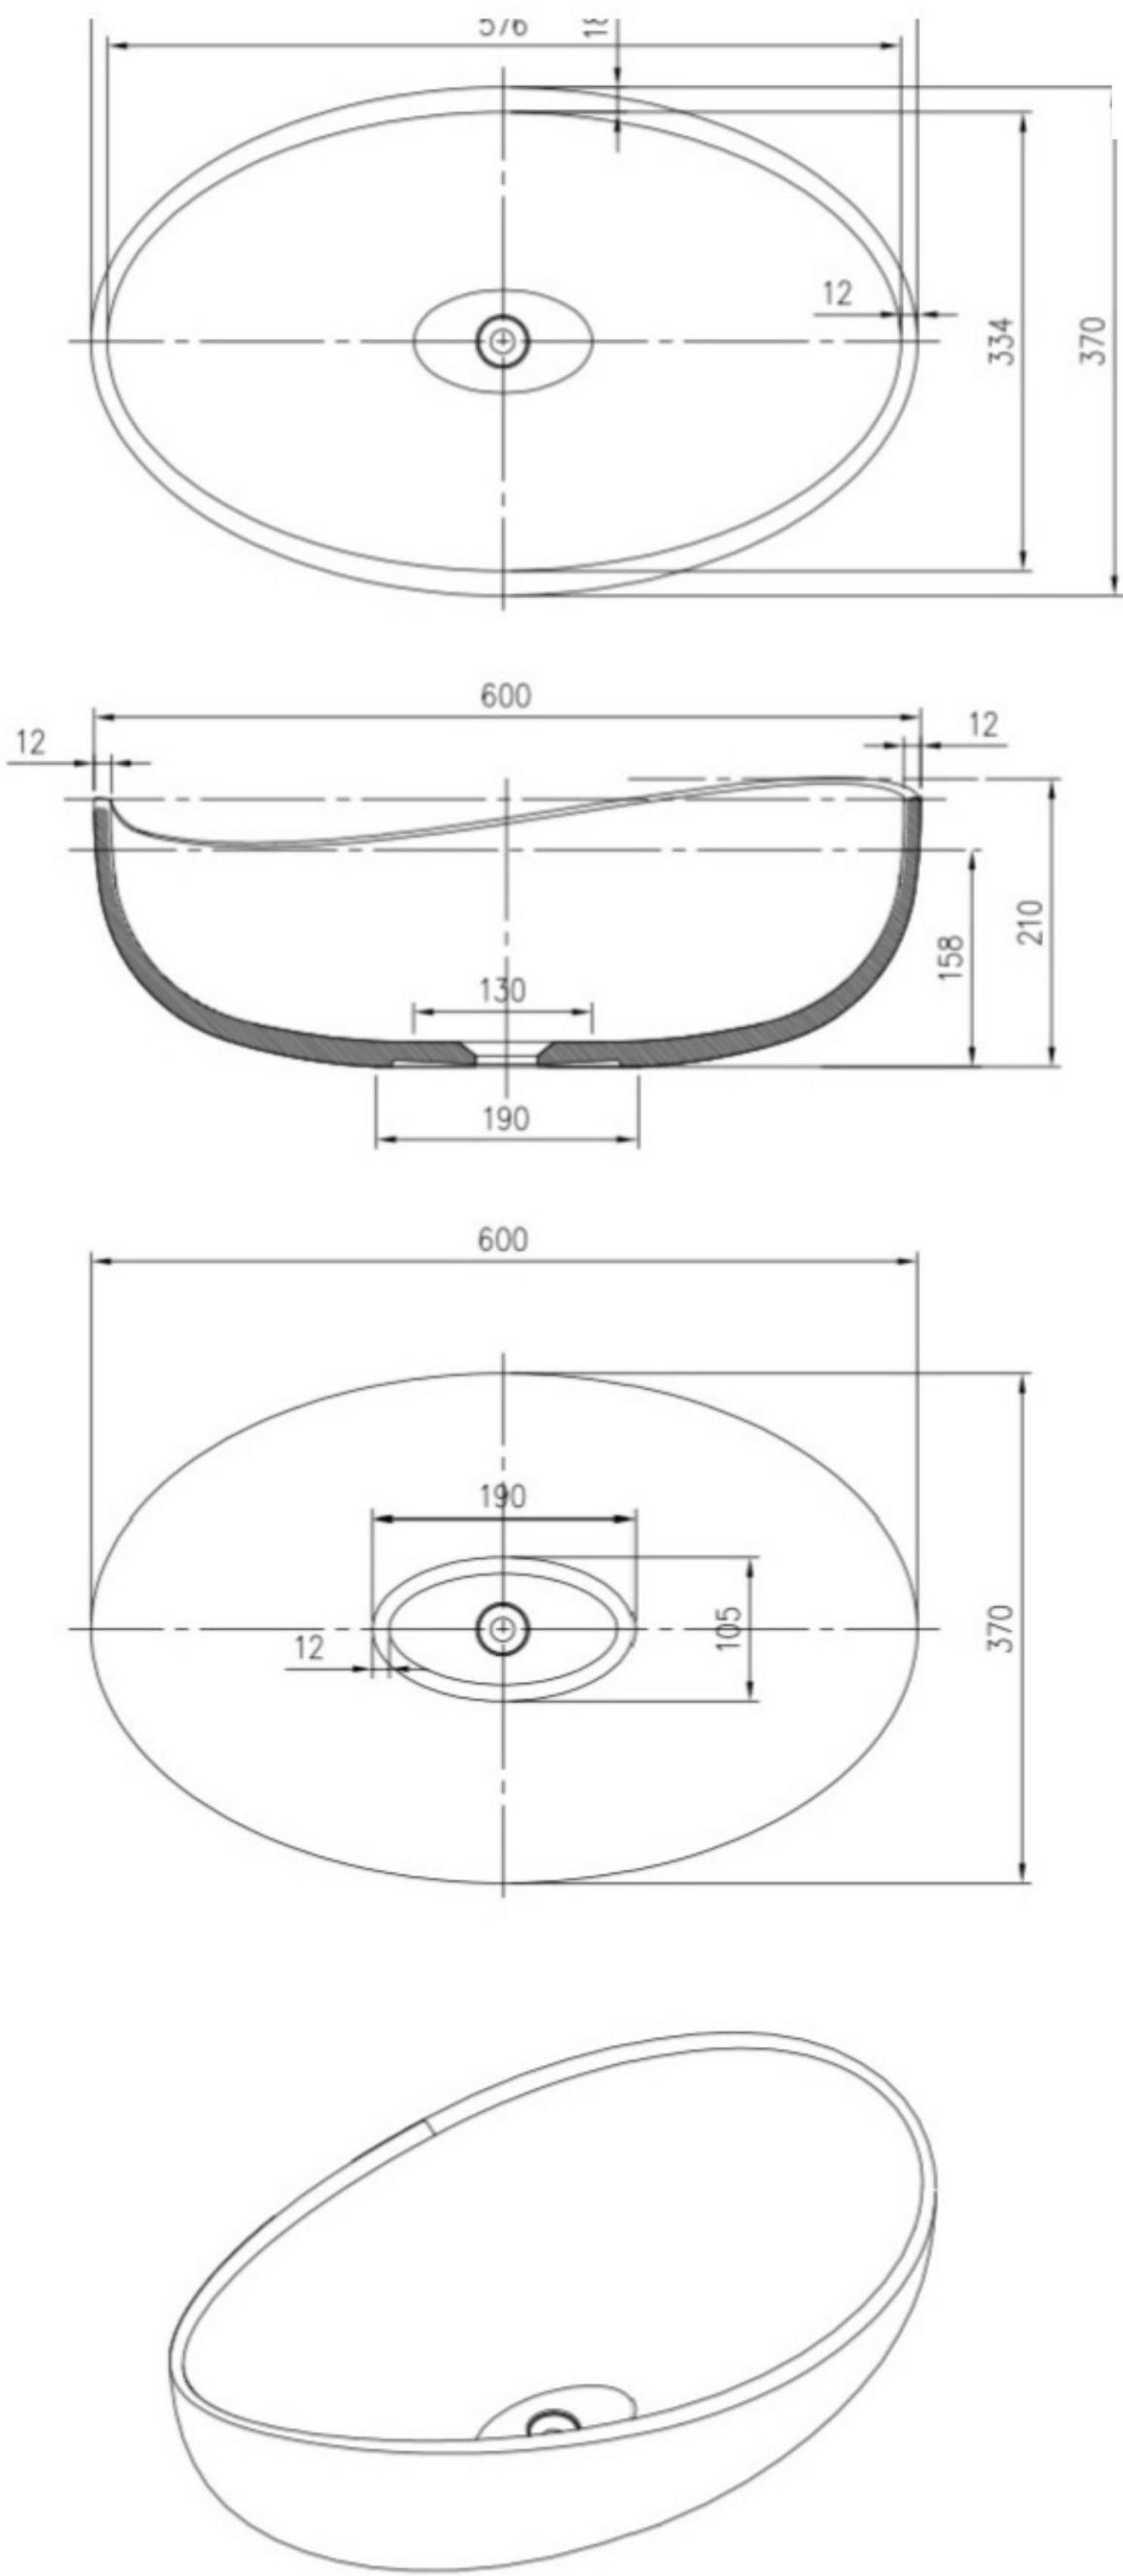

+ Optional overflow drain and/or matching stone drain cover available at additional cost.